


征收土地公告位置示意图

项目名称：225008

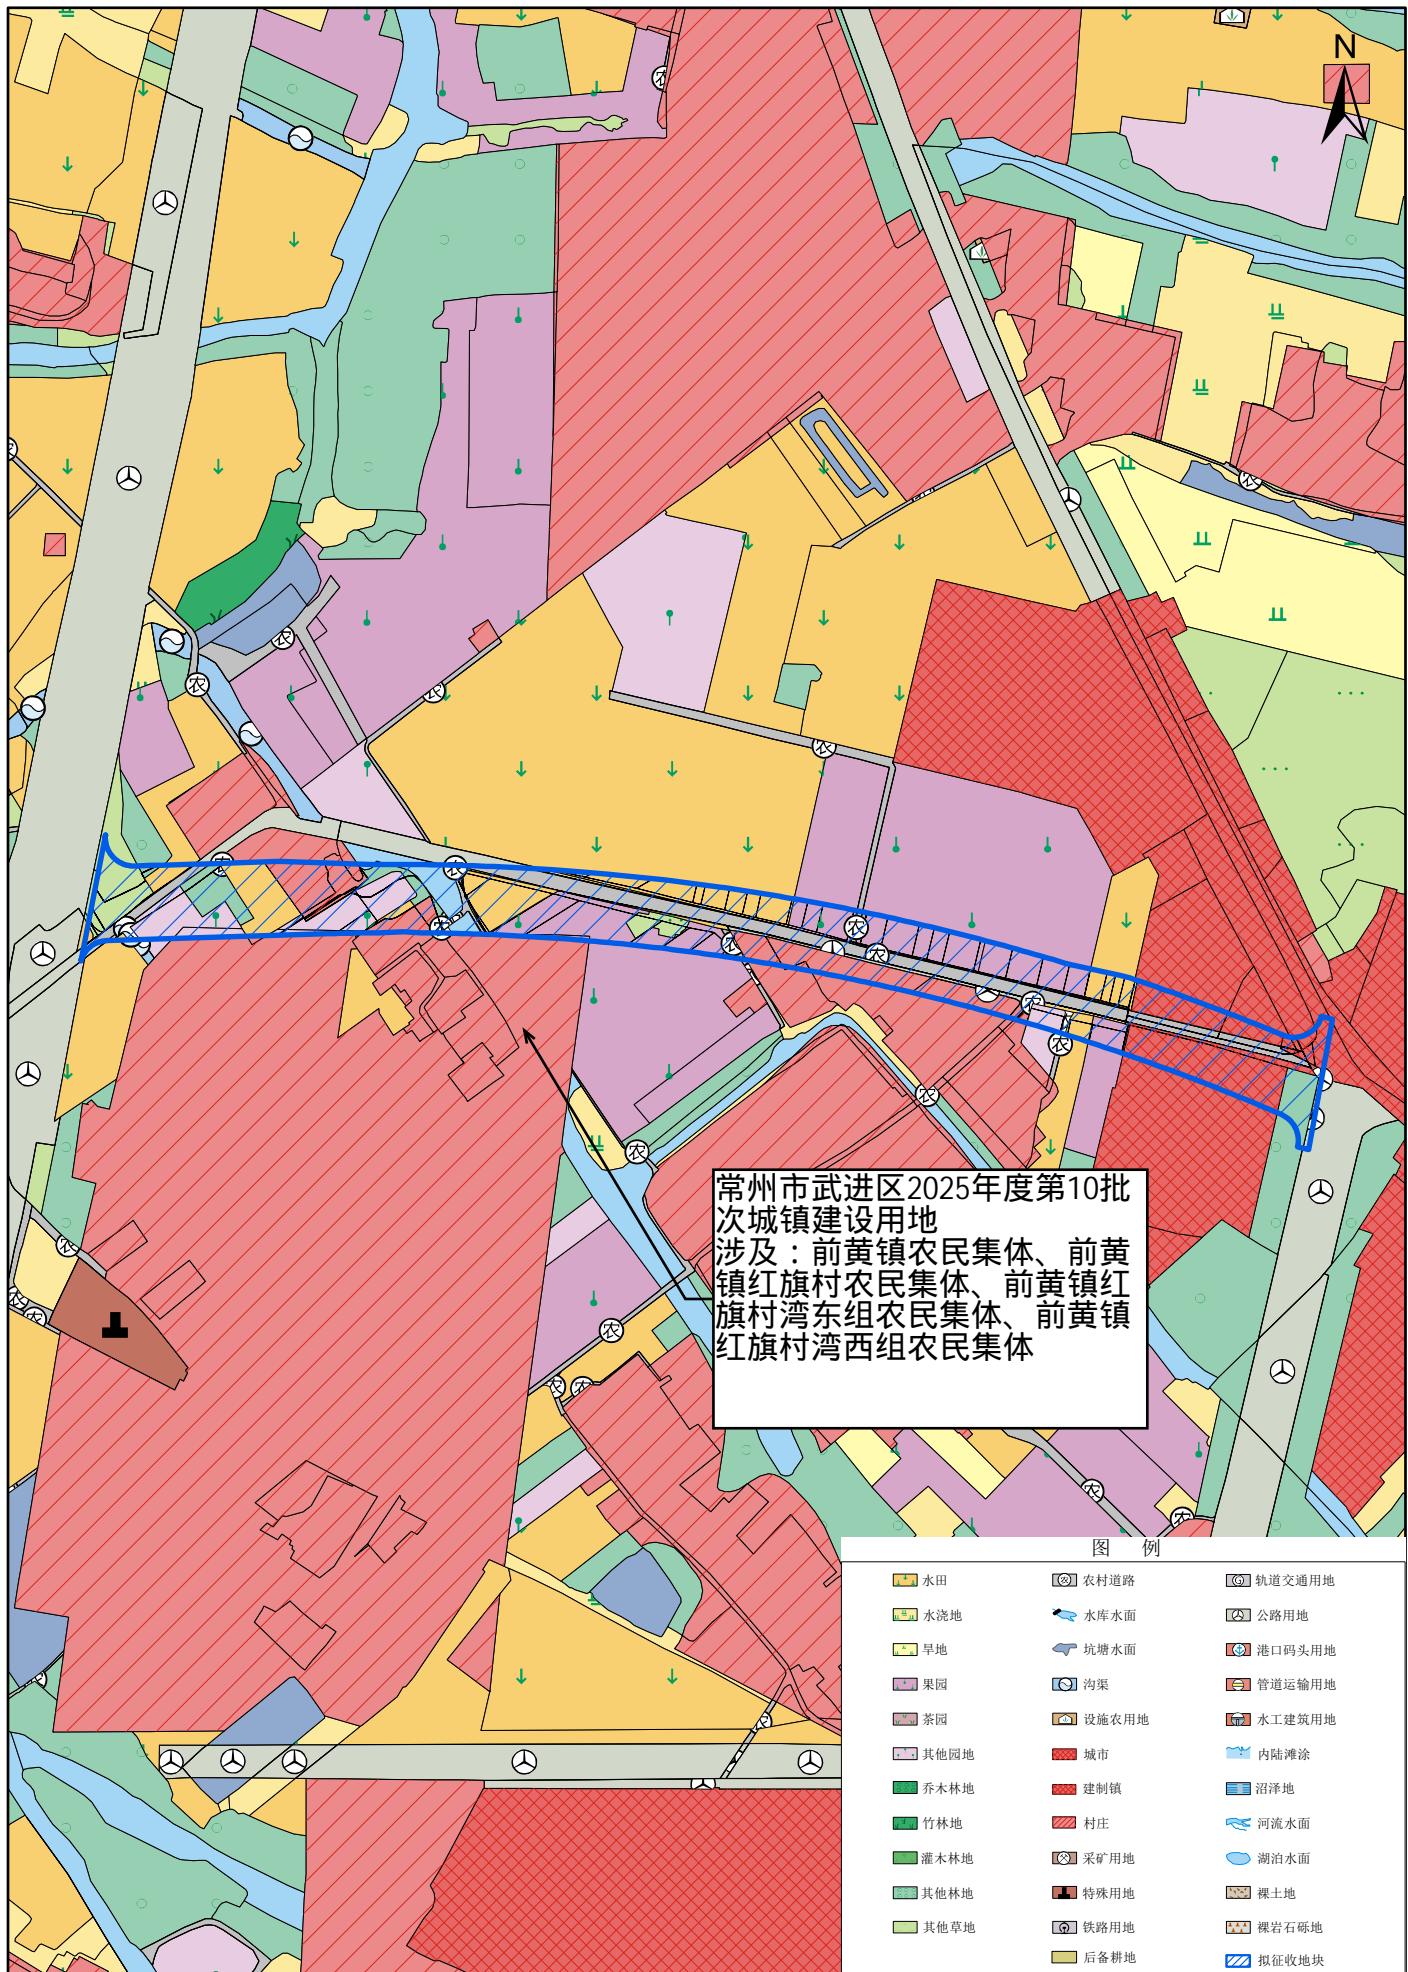

1:4,000