


转用土地预公告位置示意图

项目名称：225119

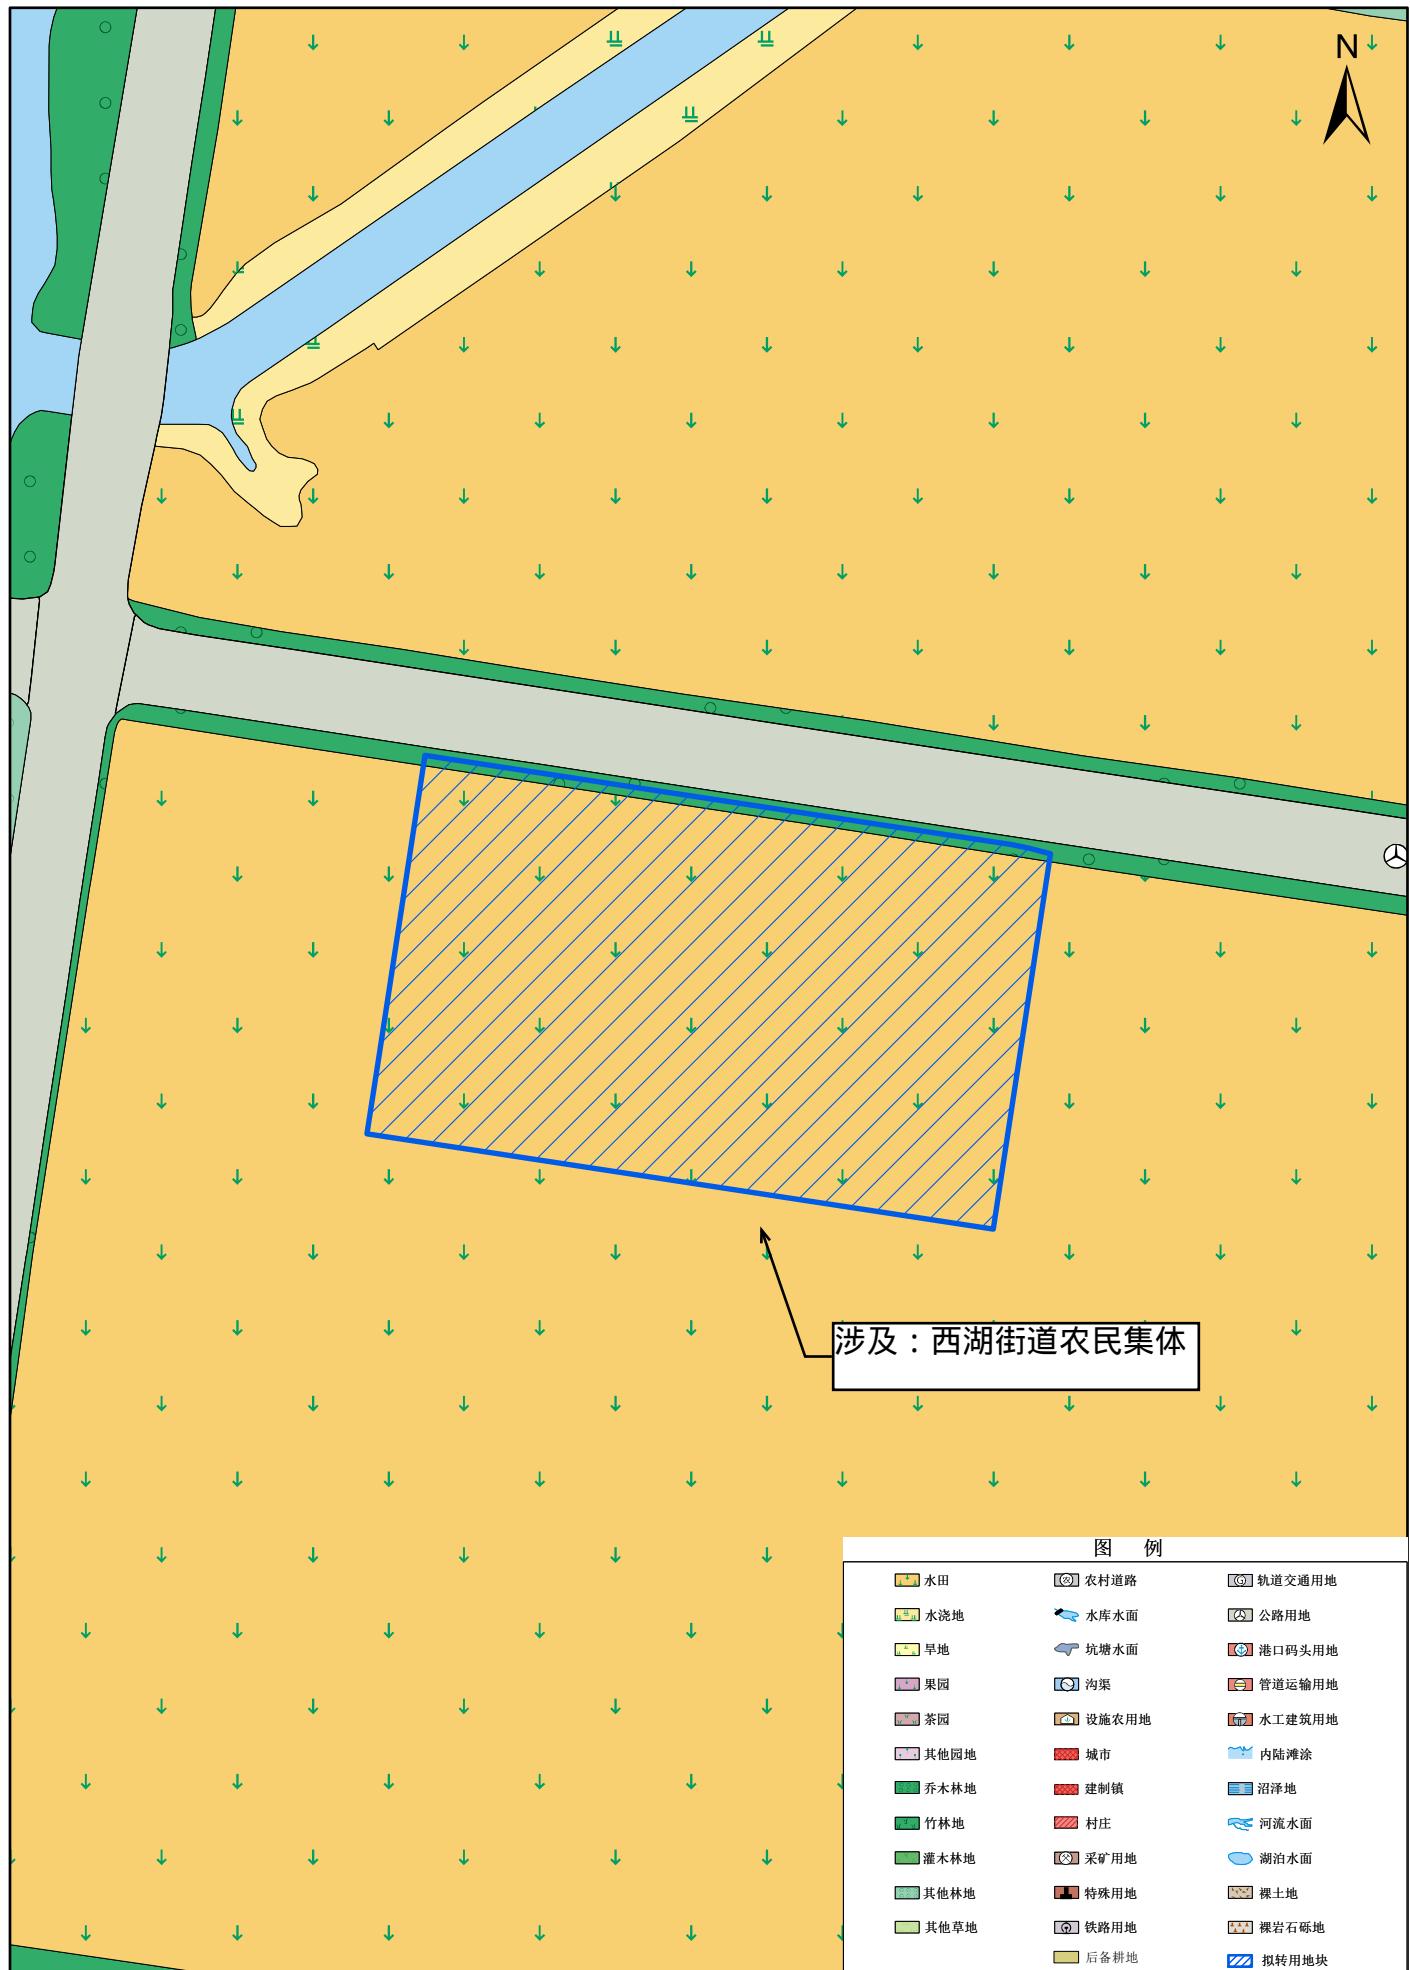

1:2,000