




勘测定界图

221183 H51H023002

20211011-221183 秘密

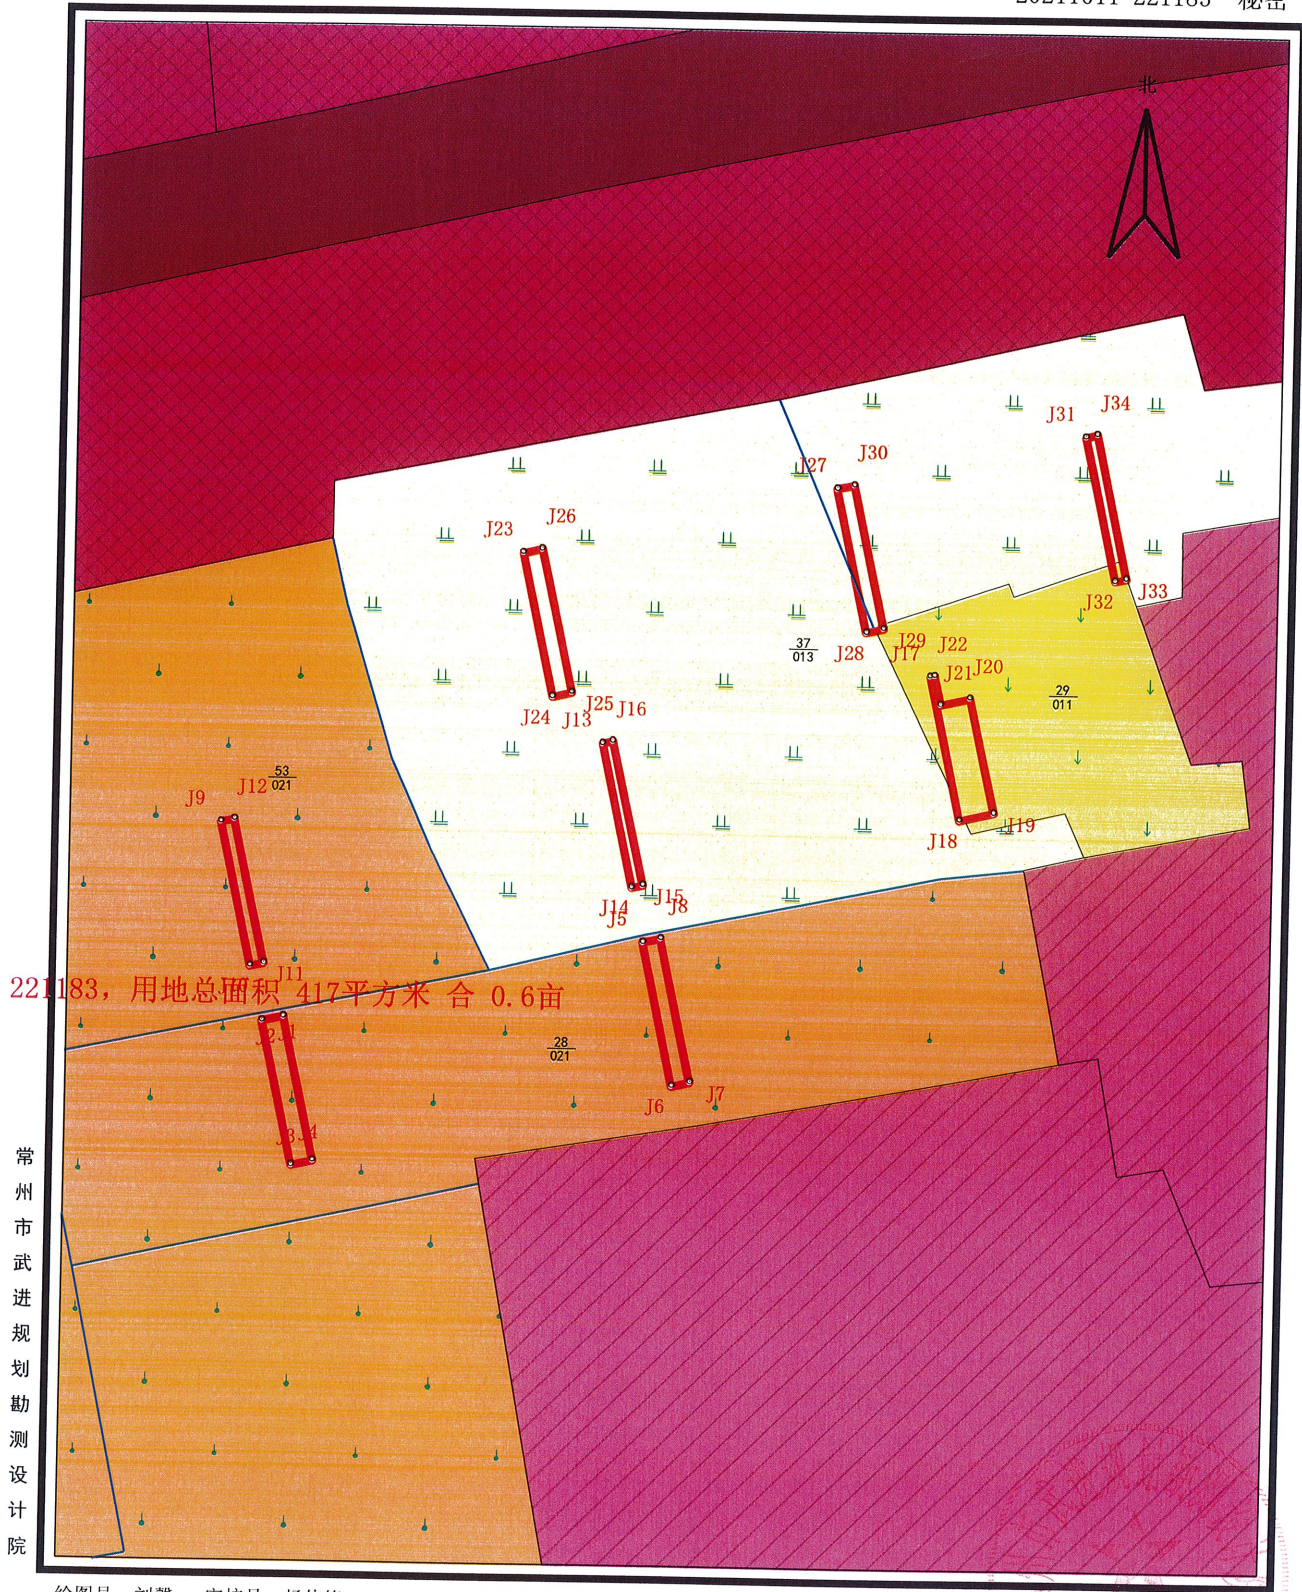

常州市武进规划设计院

绘图员: 刘馨

审核员: 杨伟锋

比例尺 1: 1000

J1-J2: 3.123	J7-J8: 20.760	J13-J14: 20.760	J19-J20: 16.560	J25-J26: 20.760	J31-J32: 20.761
J2-J3: 20.760	J8-J5: 2.581	J14-J15: 1.554	J20-J21: 4.278	J26-J23: 2.811	J32-J33: 1.614
J3-J4: 3.124	J9-J10: 20.760	J15-J16: 20.761	J21-J22: 4.200	J27-J28: 20.761	J33-J34: 20.761
J4-J1: 20.760	J10-J11: 1.880	J16-J13: 1.553	J22-J17: 0.588	J28-J29: 2.526	J34-J31: 1.630
J5-J6: 20.760	J11-J12: 20.761	J17-J18: 20.760	J23-J24: 20.761	J29-J30: 20.760	
J6-J7: 2.582	J12-J9: 1.879	J18-J19: 4.868	J24-J25: 2.825	J30-J27: 2.512	

2021年10月11日

勘测定界专用章

3204126036245