




勘测定界图

221188 H51H026003

20220222-221188 秘密

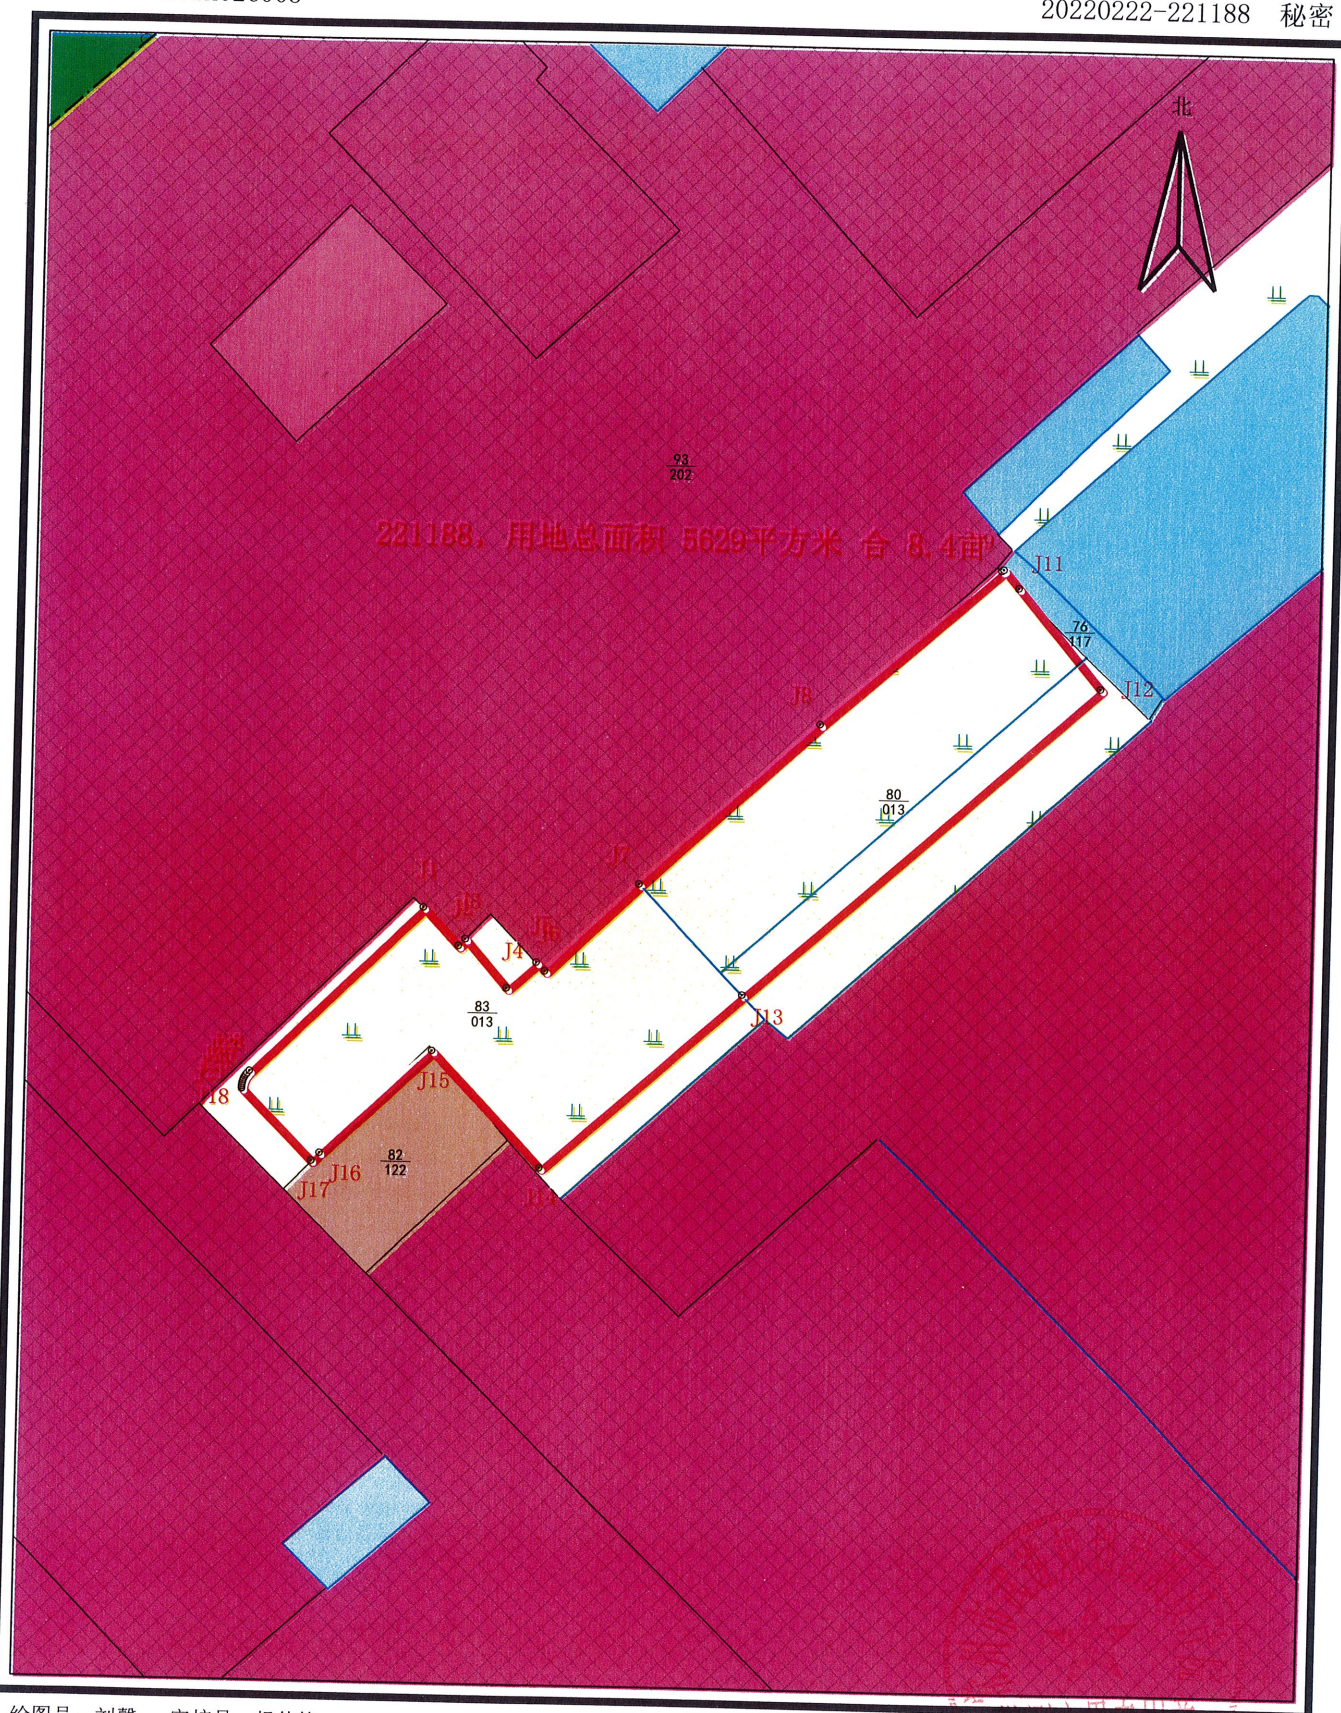

绘图员：刘馨

审核员：杨伟锋

比例尺 1: 1500

J1-J2:10.351		J7-J8:47.843		J13-J14:52.794		J19-J20:0.400		J25-J26:0.399	
J2-J3:1.899	J8-J9:47.039	J14-J15:31.670	J20-J21:0.400	J26-J27:0.401					
J3-J4:12.729	J9-J10:0.468	J15-J16:30.179	J21-J22:0.400	J27-J28:0.669					
J4-J5:7.893	J10-J11:4.772	J16-J17:2.190	J22-J23:0.400	J28-J1:47.346					
J5-J6:2.388	J11-J12:25.828	J17-J18:19.960	J23-J24:0.399						
J6-J7:25.397	J12-J13:93.292	J18-J19:0.079	J24-J25:0.400						

2022年02月22日

2022

62.45