




勘测定界图

221151 H51H024004

20210816-221151 秘密

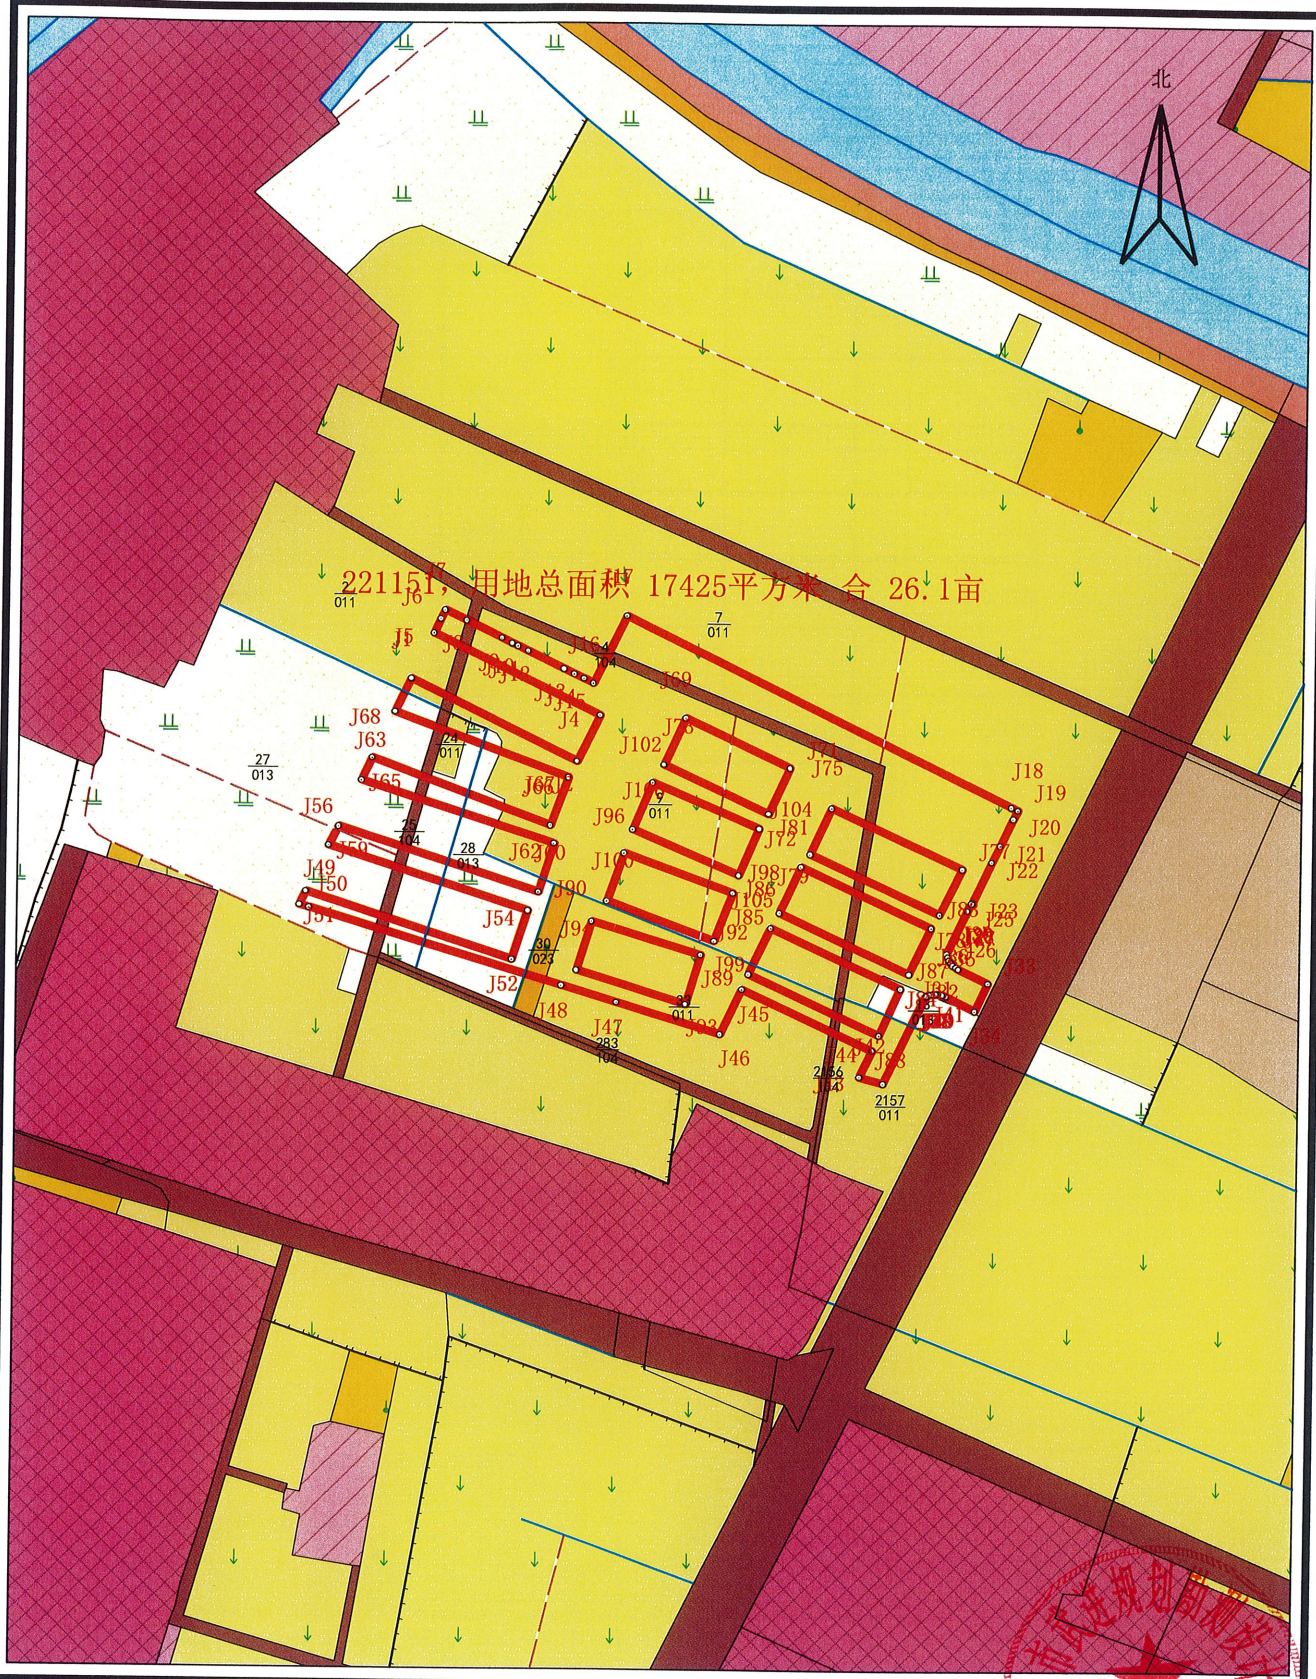

常州市武进规划设计院

绘图员：何春林 审核员：杨伟锋

比例尺 1: 3000

2021年08月16日

J1-J2: 73.587	J7-J8: 9.442	J13-J14: 4.440	J19-J20: 3.644	J25-J26: 18.888	J31-J32: 1.335	J37-J38: 1.336	J43-J44: 11.596	J49
J2-J3: 0.003	J8-J9: 15.960	J14-J15: 4.296	J20-J21: 11.905	J26-J27: 1.336	J32-J33: 13.001	J38-J39: 1.336	J44-J45: 57.348	J50
J3-J4: 20.171	J9-J10: 4.440	J15-J16: 4.204	J21-J22: 7.490	J27-J28: 1.335	J33-J34: 12.000	J39-J40: 1.335	J45-J46: 19.666	J51
J4-J5: 73.620	J10-J11: 2.500	J16-J17: 29.675	J22-J23: 17.779	J28-J29: 1.336	J34-J35: 13.000	J40-J41: 1.336	J46-J47: 43.019	J52
J5-J6: 6.121	J11-J12: 4.440	J17-J18: 170.706	J23-J24: 0.246	J29-J30: 1.335	J35-J36: 1.336	J41-J42: 38.737	J47-J48: 22.907	J53
J6-J7: 4.080	J12-J13: 15.961	J18-J19: 2.734	J24-J25: 3.324	J30-J31: 1.336	J36-J37: 1.335	J42-J43: 9.581	J48-J49: 105.000	J54