




勘测定界图

222032 H50H020191

20220309-222032 秘密

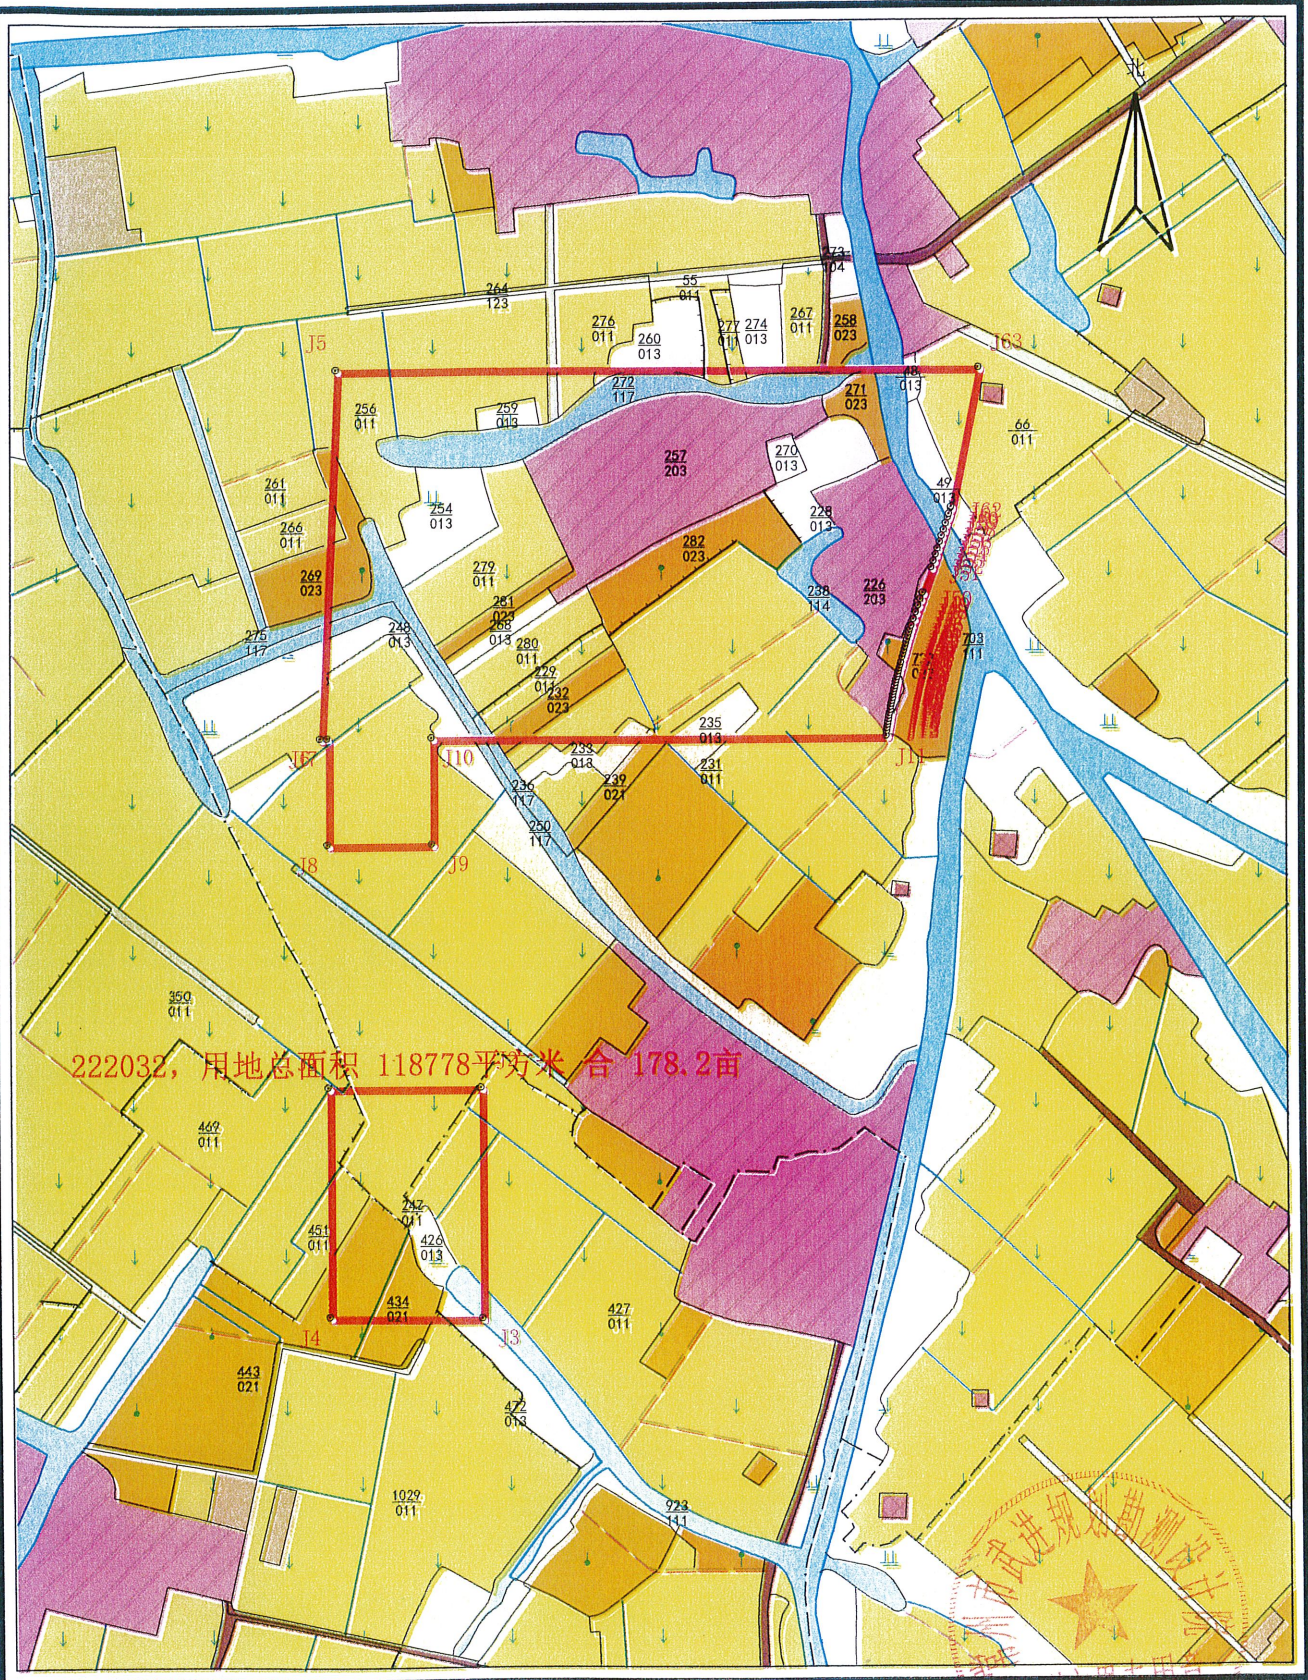

常州市武进规划勘测设计院

绘图员: 刘馨		审核员: 杨伟锋		比例尺 1: 5000		勘测定界图		2022年03月09日	
J1-J2:102.342	J7-J8:70.000	J13-J14:2.000	J19-J20:2.000	J25-J26:2.000	J31-J32:2.000	J37-J38:2.441	J43-J44:2.357		
J2-J3:151.239	J8-J9:70.000	J14-J15:2.000	J20-J21:2.000	J26-J27:2.001	J32-J33:2.000	J38-J39:2.430	J44-J45:2.368		
J3-J4:102.342	J9-J10:70.000	J15-J16:2.000	J21-J22:2.000	J27-J28:2.000	J33-J34:2.000	J39-J40:2.419	J45-J46:4.702		
J4-J1:150.976	J10-J11:302.518	J16-J17:2.001	J22-J23:1.999	J28-J29:1.999	J34-J35:2.000	J40-J41:2.408	J46-J47:4.658		
J5-J6:244.581	J11-J12:3.250	J17-J18:2.000	J23-J24:2.001	J29-J30:2.001	J35-J36:3.536	J41-J42:2.398	J47-J48:4.616		
J6-J7:4.765	J12-J13:2.000	J18-J19:2.000	J24-J25:1.999	J30-J31:1.999	J36-J37:2.452	J42-J43:2.387	J48-J49:4.573		