




勘测定界图

221128 H50H019190

20210702-221128 秘密

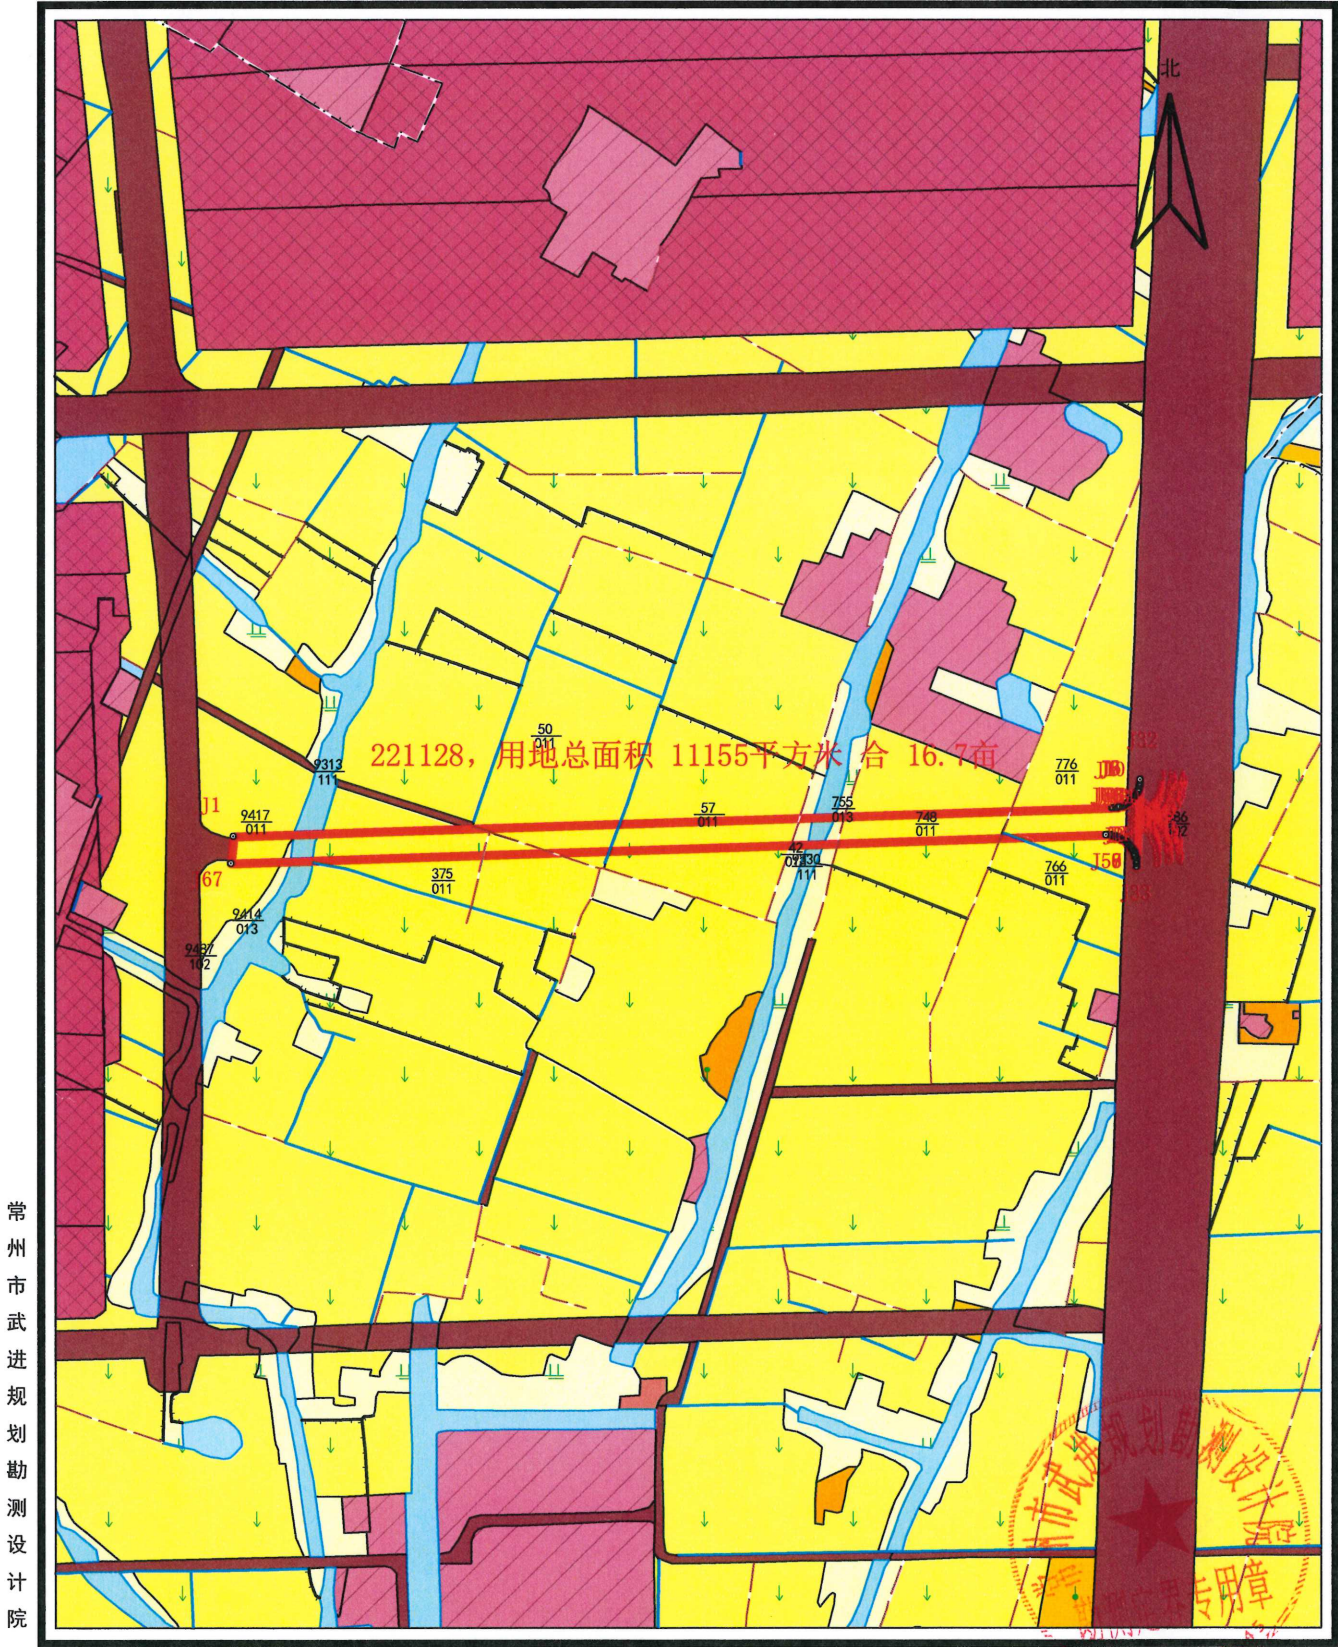

常州市武进规划勘测设计院

绘图员：刘馨		审核员：杨伟锋		比例尺 1: 5000		320412021年07月02日			
J1-J2:591.057	J7-J8:0.999	J13-J14:0.999	J19-J20:1.000	J25-J26:1.000	J31-J32:0.889	J37-J38:0.999	J43-J44:1.000	J49	
J2-J3:1.000	J8-J9:1.000	J14-J15:1.000	J20-J21:1.000	J26-J27:1.000	J32-J33:58.171	J38-J39:1.000	J44-J45:1.000	J50	
J3-J4:1.000	J9-J10:1.000	J15-J16:1.000	J21-J22:1.000	J27-J28:1.000	J33-J34:1.000	J39-J40:1.000	J45-J46:1.000	J51	
J4-J5:1.000	J10-J11:1.000	J16-J17:1.000	J22-J23:0.999	J28-J29:1.000	J34-J35:1.000	J40-J41:1.000	J46-J47:1.000	J52	
J5-J6:1.000	J11-J12:1.000	J17-J18:1.000	J23-J24:1.000	J29-J30:1.000	J35-J36:1.000	J41-J42:1.000	J47-J48:1.000	J53	